


Total Capacity - 6,378 L. (1,404 gal.)

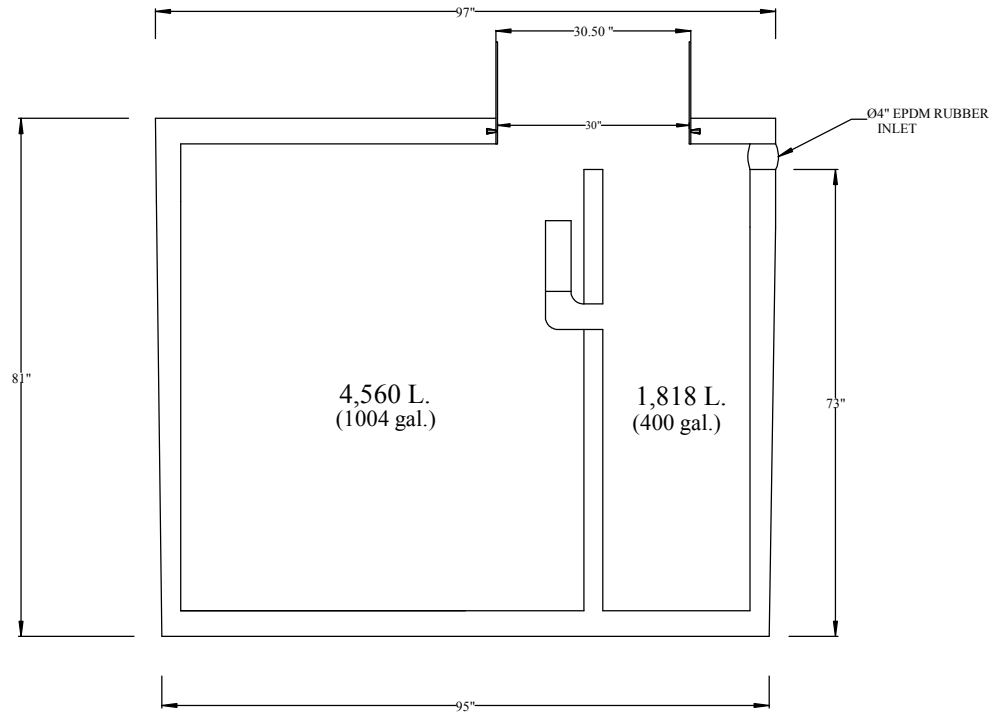

REVISIONS

Concrete & Fiberglass Products Ltd.
712 Kenstead Rd. Wpg Beach, MB R0C 2G0
ph: (204) 389-2651 Fax: (204) 389-6628
email: dkcon@products.net website: www.diproductions.ca

DATE: / /	DRAWN BY: AZ
SCALE: 1:30	PAGE: - OF -